


N109	N108	N107	N109	N111	N113	N115
1-0,7x1,9	15-0,4x1,7	27-0,7x1,1				
2-0,7x1,05	16-2,21x0,64	28-0,4x2				
3-0,7x2,1	17-0,7x1,1	29-0,7x1				
4-0,4x0,9	18-0,7x1,2					
5-0,7x1,65	19-0,7x1,9					
6-0,4x0,7	20-0,7x1,1					
7-0,4x0,7	21-1x1,7					
8-1,1x1,7	22-0,7x2,6					
9-0,4x1,55	23-0,4x0,75					
10-1,8x3,5	25-0,7x5,3					
11-0,8x1,25	26-0,7x0,7					
12-0,7x1,1						
13-0,4x0,75						
14-0,7x2,15						

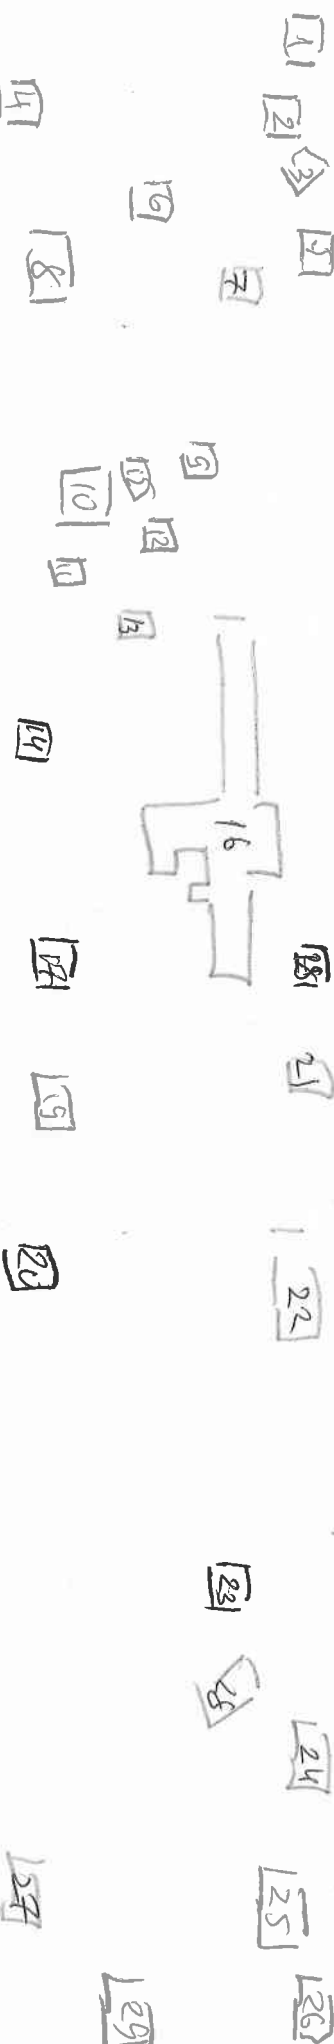

Директор ПП «Ремдор-Буд»

Козенко М.М.